


ELEVATION 1  
SCALE 1:100




ELEVATION 2  
SCALE 1:100

TYPE 451	AREA:	
	HOUSE:	45,0 m2
	PORCH:	1,6 m2
	TOTAL:	46,6 m2

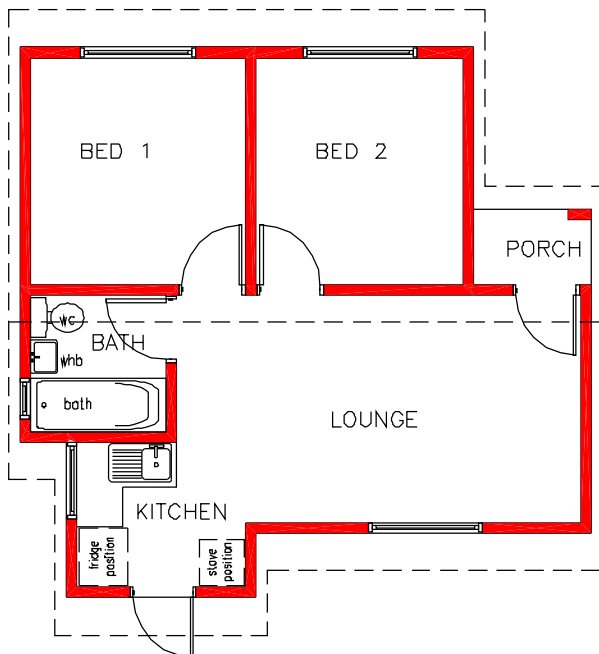

PLAN  
SCALE 1:100

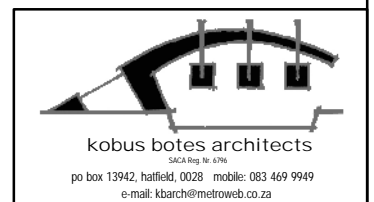

DRAWING TITLE  
**TYPE 451:**  
**PLAN and ELEVATIONS**

PROJECT NUMBER	DATE WHEN 451		
DRAWING NUMBER <b>451</b>	DATE		
SCALE 1:100	DRAWN K.B.	CHECKED K.B.	DATE 06.05.09