


ELEVATION 1
SCALE 1:100




ELEVATION 2
SCALE 1:100

TYPE 501	AREA:	
	HOUSE:	50,6 m2
	PORCH:	<u>1,9 m2</u>
	TOTAL:	52,5 m2

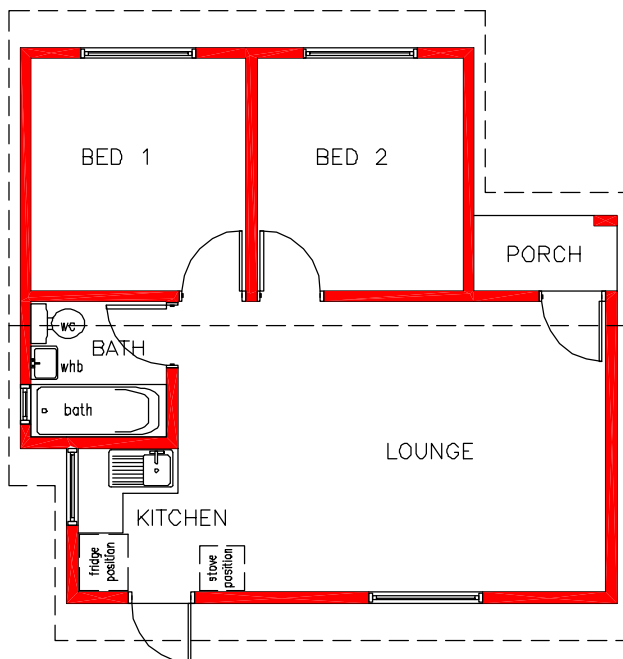

PLAN
SCALE 1:100

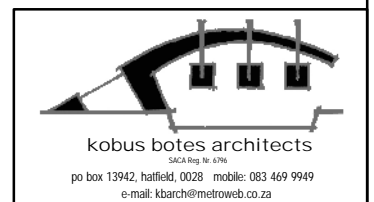

DRAWING TITLE
**TYPE 501:
PLAN and ELEVATIONS**

PROJECT NUMBER	501		
DRAWING NUMBER	501		
SCALE	1:100	DRAWN	K.B.
		CHECKED	K.B.
			DATE 06.05.09