



ELEVATION 1
SCALE 1:100

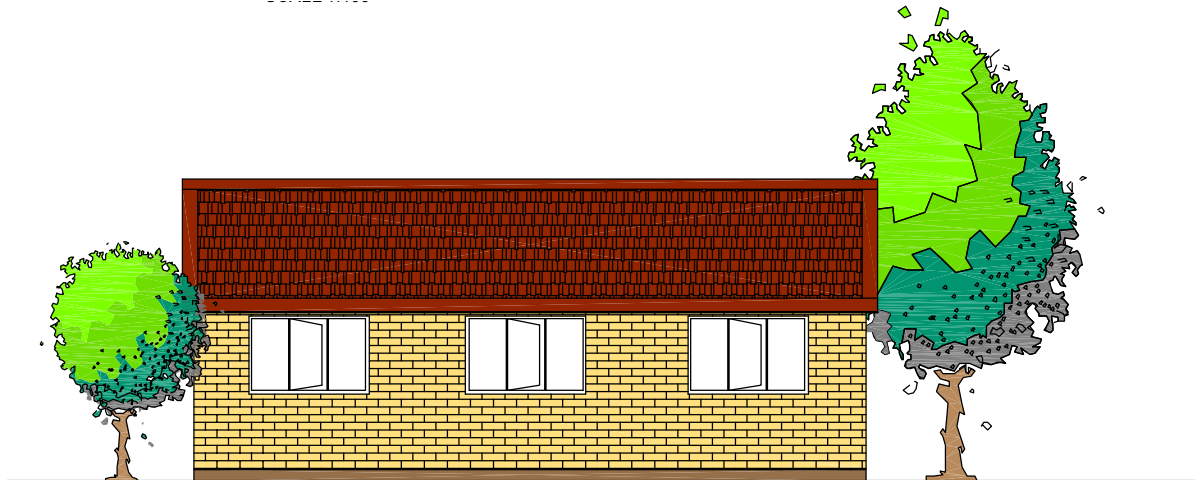


ELEVATION 2
SCALE 1:100

TYPE 551	AREA:	
	HOUSE:	55,3 m2
	PORCH:	1,3 m2
	TOTAL:	56,6 m2

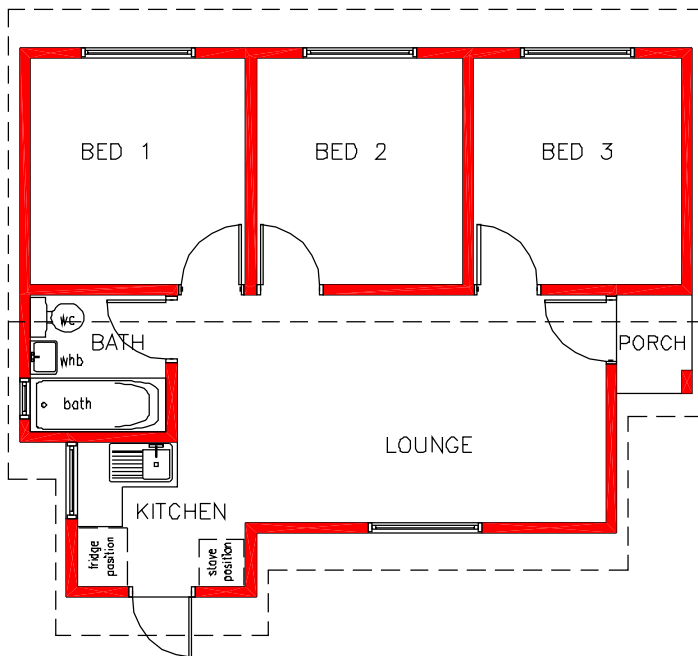

PLAN
SCALE 1:100

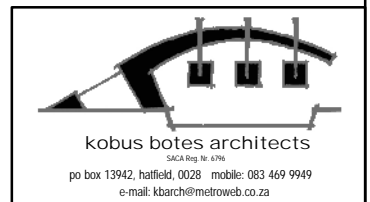

DRAWING TITLE
TYPE 551:
PLAN and ELEVATIONS

PROJECT NUMBER	551		
DRAWING NUMBER	551		
SCALE	1:100	DRAWN	K.B.
		CHECKED	K.B.
		DATE	06.05.09