



ELEVATION 1  
SCALE 1:100

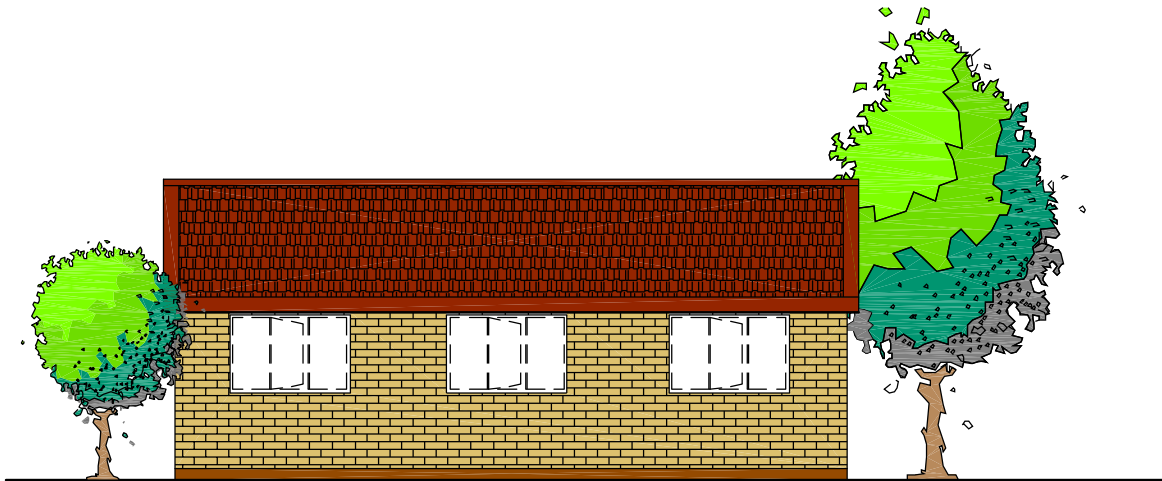


ELEVATION 2  
SCALE 1:100

TYPE 601	AREA:	
	HOUSE:	60,0 m <sup>2</sup>
	PORCH:	1,3 m <sup>2</sup>
	TOTAL:	61,3 m <sup>2</sup>

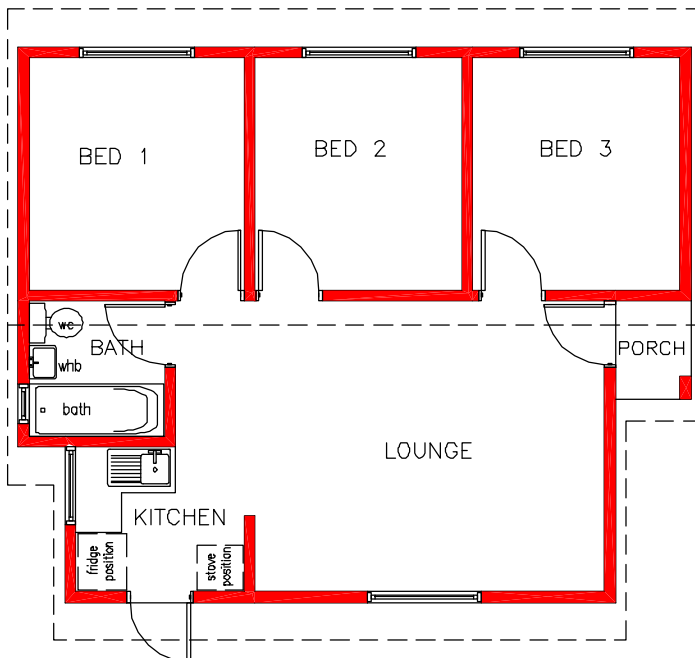

PLAN  
SCALE 1:100

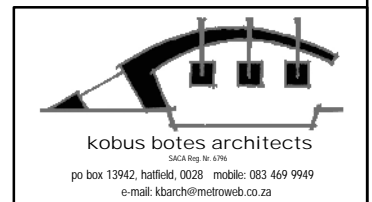

DRAWING TITLE  
**TYPE 601:**  
**PLAN and ELEVATIONS**

PROJECT NUMBER	601		
DRAWING NUMBER	601		
SCALE	1:100	DRAWN	K.B.
		CHECKED	K.B.
		DATE	06.05.09