



ELEVATION 1
SCALE 1:100

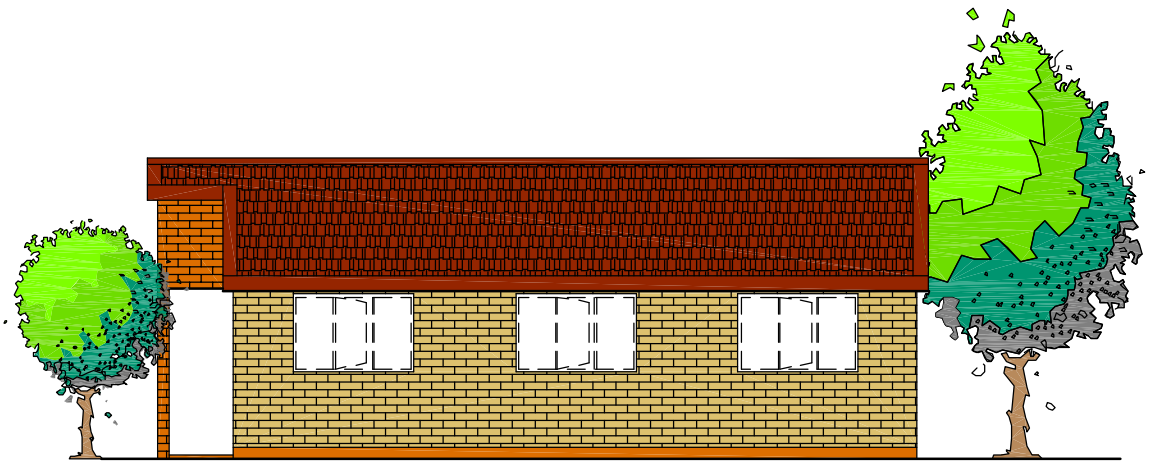


ELEVATION 2
SCALE 1:100

TYPE 651	AREA:	
	HOUSE:	65,0 m ²
	PORCH:	1,6 m ²
	TOTAL:	66,6 m ²

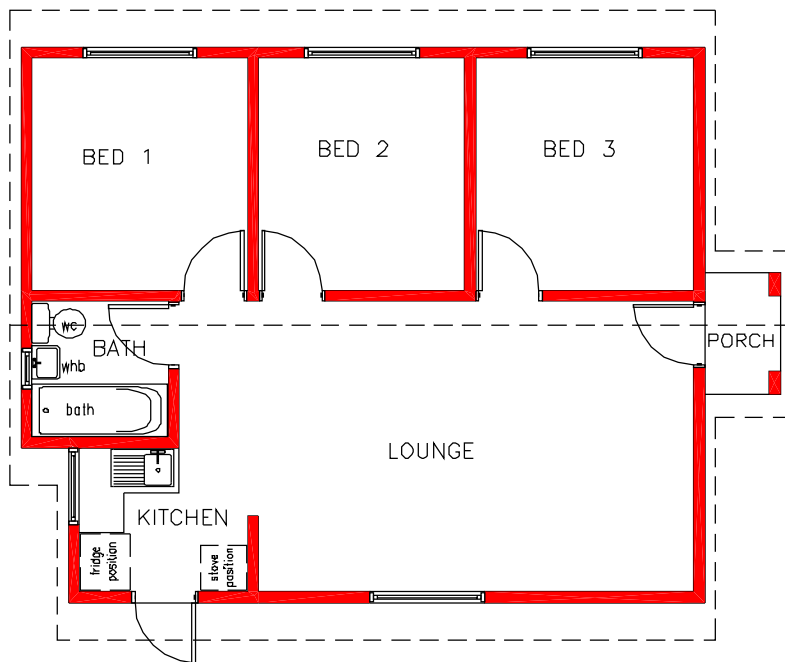

PLAN
SCALE 1:100

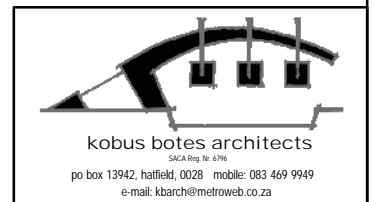

DRAWING TITLE
TYPE 651:
PLAN and ELEVATIONS

PROJECT NUMBER	651	DATE	06.05.09
DRAWING NUMBER	651	SCALE	1:100
DRAWN	K.B.	CHECKED	K.B.